



1
S4
1:20
ROCK PIT DETAIL

N.A. JACOBSEN, P.Eng. CIVIL ENGINEERING CONSULTANT	PROJECT TITLE	TUTCHITUA GRADER STATION, km 115, CAMPBELL HWY., FLOOR SLAB RECONSTRUCTION	SCALE: AS SHOWN	DATE: MAY 20, 2008
	DRAWING TITLE	ROCK PIT DETAIL	CHECKED	APPROVED
			DRAWN BY: Ian Stallabross	DRAWING NO. S4 OF 5

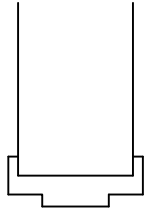

NOTES:
 TEMPORARILY REMOVE TWO MAN DOORS AND FRAMES (SE AND NORTH SIDE OF BUILDING)
 POUR 100 mm HIGH CONCRETE CURB ACROSS SILL TO MATCH EXISTING CURB. DOWEL INTO EXISTING CURB ON EACH SIDE.
 TRIM CLADDING AS REQUIRED AND REINSTALL FLASHINGS & J-MOLD TO SUITE.
 REPLACE DOOR FRAMES TO THEIR NEW ELEVATION POSITIONS.

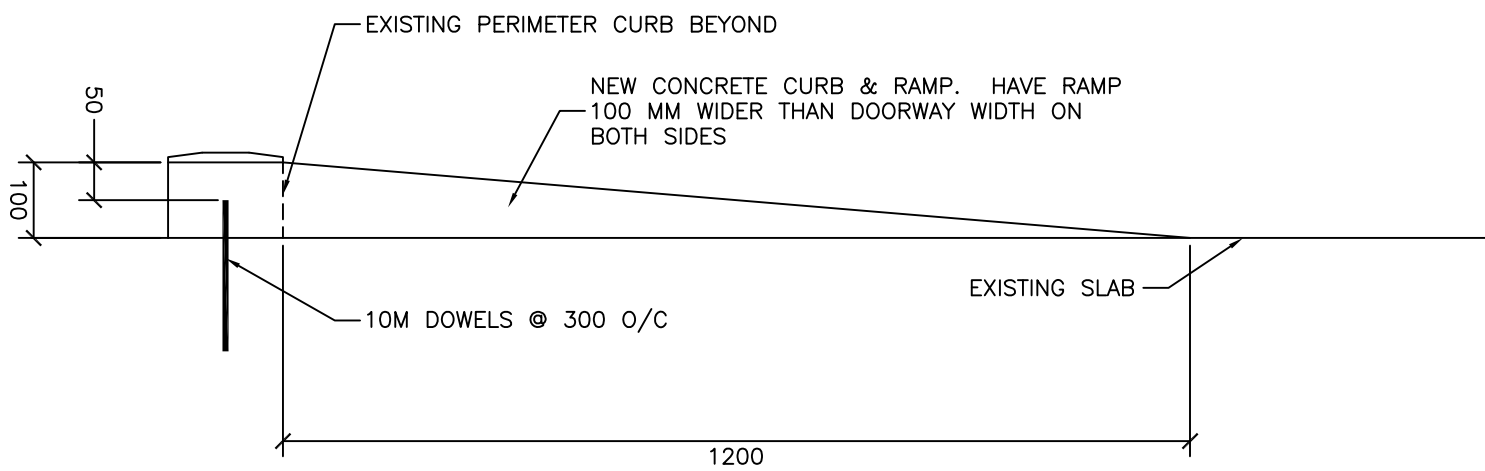

1
S5

NEW CURB AND MAN DOOR ADJUSTMENT DETAIL

1:10

N.A. JACOBSEN, P.Eng. CIVIL ENGINEERING CONSULTANT	PROJECT TITLE	TUTCHITUA GRADER STATION, km 115, CAMPBELL HWY., FLOOR SLAB RECONSTRUCTION	SCALE: AS SHOWN	DATE: MAY 20, 2008
	DRAWING TITLE	SNEW CURB AND MAIN DOOR ADJUSTMENT DETAIL	CHECKED	APPROVED
			DRAWN BY: Ian Stallabrass	DRAWING NO. S5 OF 5